


LOCATION OF SIGNS

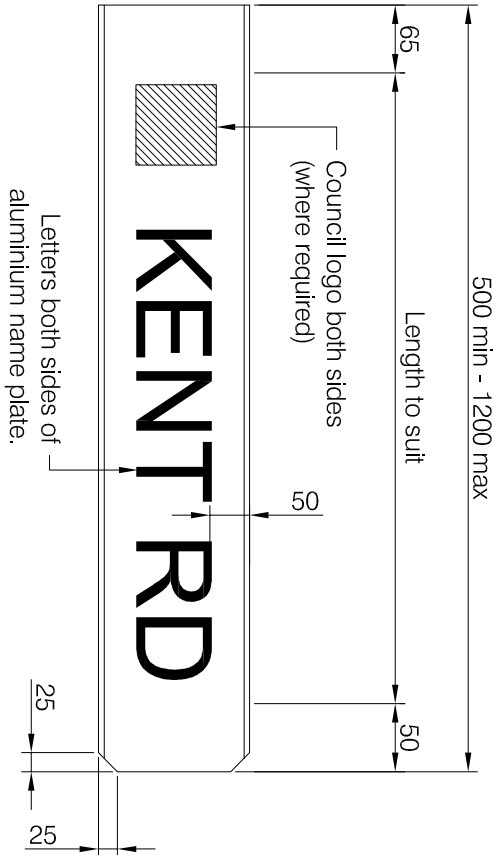

NAME PLATE

COUNCIL	LETTERS	BACKGROUND	LOGO
ATHERTON	GREEN	YELLOW	T.B.A.
CAIRNS	WHITE	GREEN	YES
CARDWELL	T.B.A.	T.B.A.	T.B.A.
COOK	T.B.A.	T.B.A.	T.B.A.
DOUGLAS	T.B.A.	T.B.A.	T.B.A.
EACHAM	BLUE	YELLOW	EACHAM
HERBERTON	T.B.A.	T.B.A.	T.B.A.
JOHNSTONE	GREEN	GOLD	YES
MAREEBA	T.B.A.	T.B.A.	T.B.A.

NOTES

- Name plates : 200mm wide x 3.2mm l beam extruded anti-vandal aluminium section.
- Letters : Class 1 on class 2 reflectorised background (both sides) to AS 1743.
- Road names - 100mm high, Series B, medium spacing. All text to AS 1744.
- Alternatively to mowing strip a precast valve box surround may be placed around base of post and concrete infilled.
- All signs to be approved prior to erection.
- Signs to be positioned on the side of street that provides best visibility.
- Concrete N20 in accordance with AS 1379 and AS 3600.
- Address numbers are to be provided to street name signs where required by council.
- All dimensions in millimeters.

STANDARD ABBREVIATIONS

- Street - ST

Road - RD

Close - CL

Place - PL

Drive - DR

Avenue - AVE

Parade - PDE

Other Abbreviations to be approved by Council.
- Esplanade - ESP

Crescent - CRES

Terrace - TCE

Court - CT


Grove - GR

Lane - LA


Boulevard - BVD

DISCLAIMER

The authors and sponsoring organisations shall have no liability or responsibility to the user or any other person or entity with respect to any liability, loss or damage caused or alleged to be caused, directly or indirectly, by the adoption and use of these Standard Drawings including, but not limited to, any interruption of service, loss of business or anticompetitive profits, or consequential damages resulting from the use of these Standard Drawings. Persons must not rely on these Standard Drawings as the equivalent of, or a substitute for, project-specific design and assessment by an appropriately qualified professional.

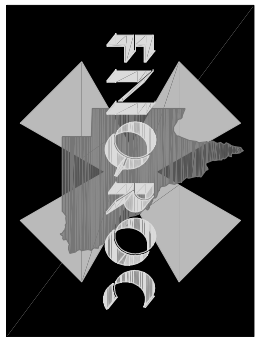

STREET NAME SIGN

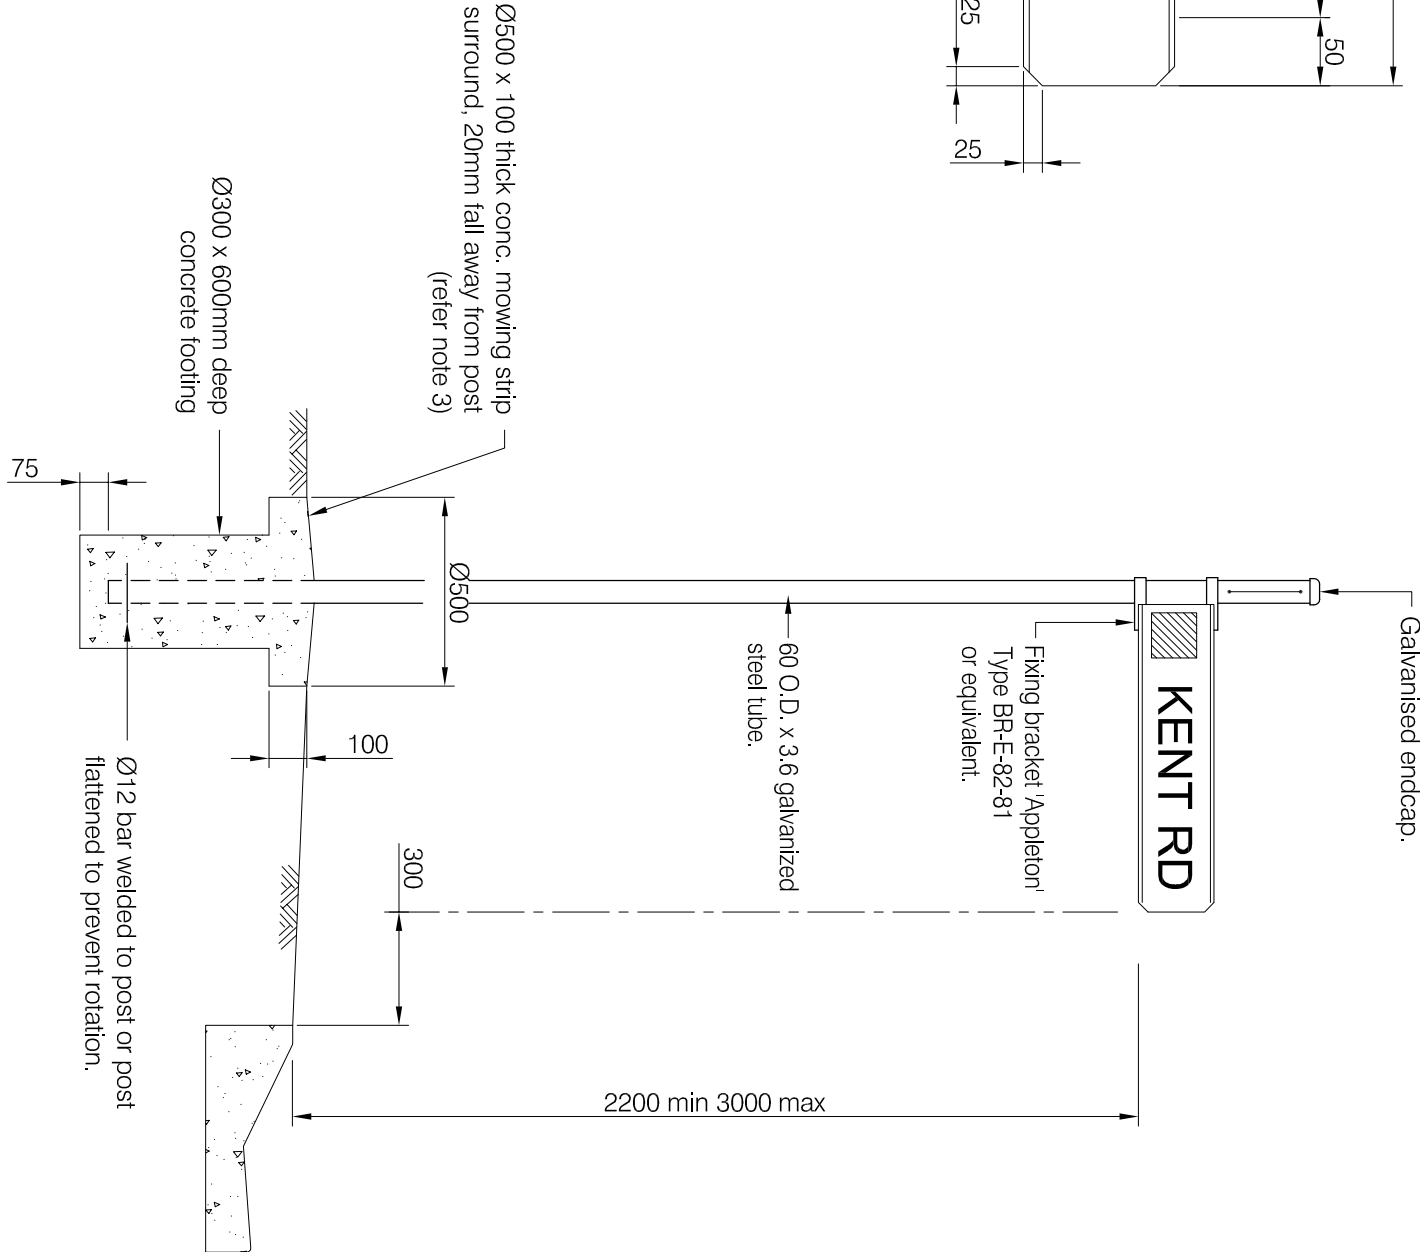

ELEVATION

Standard Drawing
S1040

A B C