



C

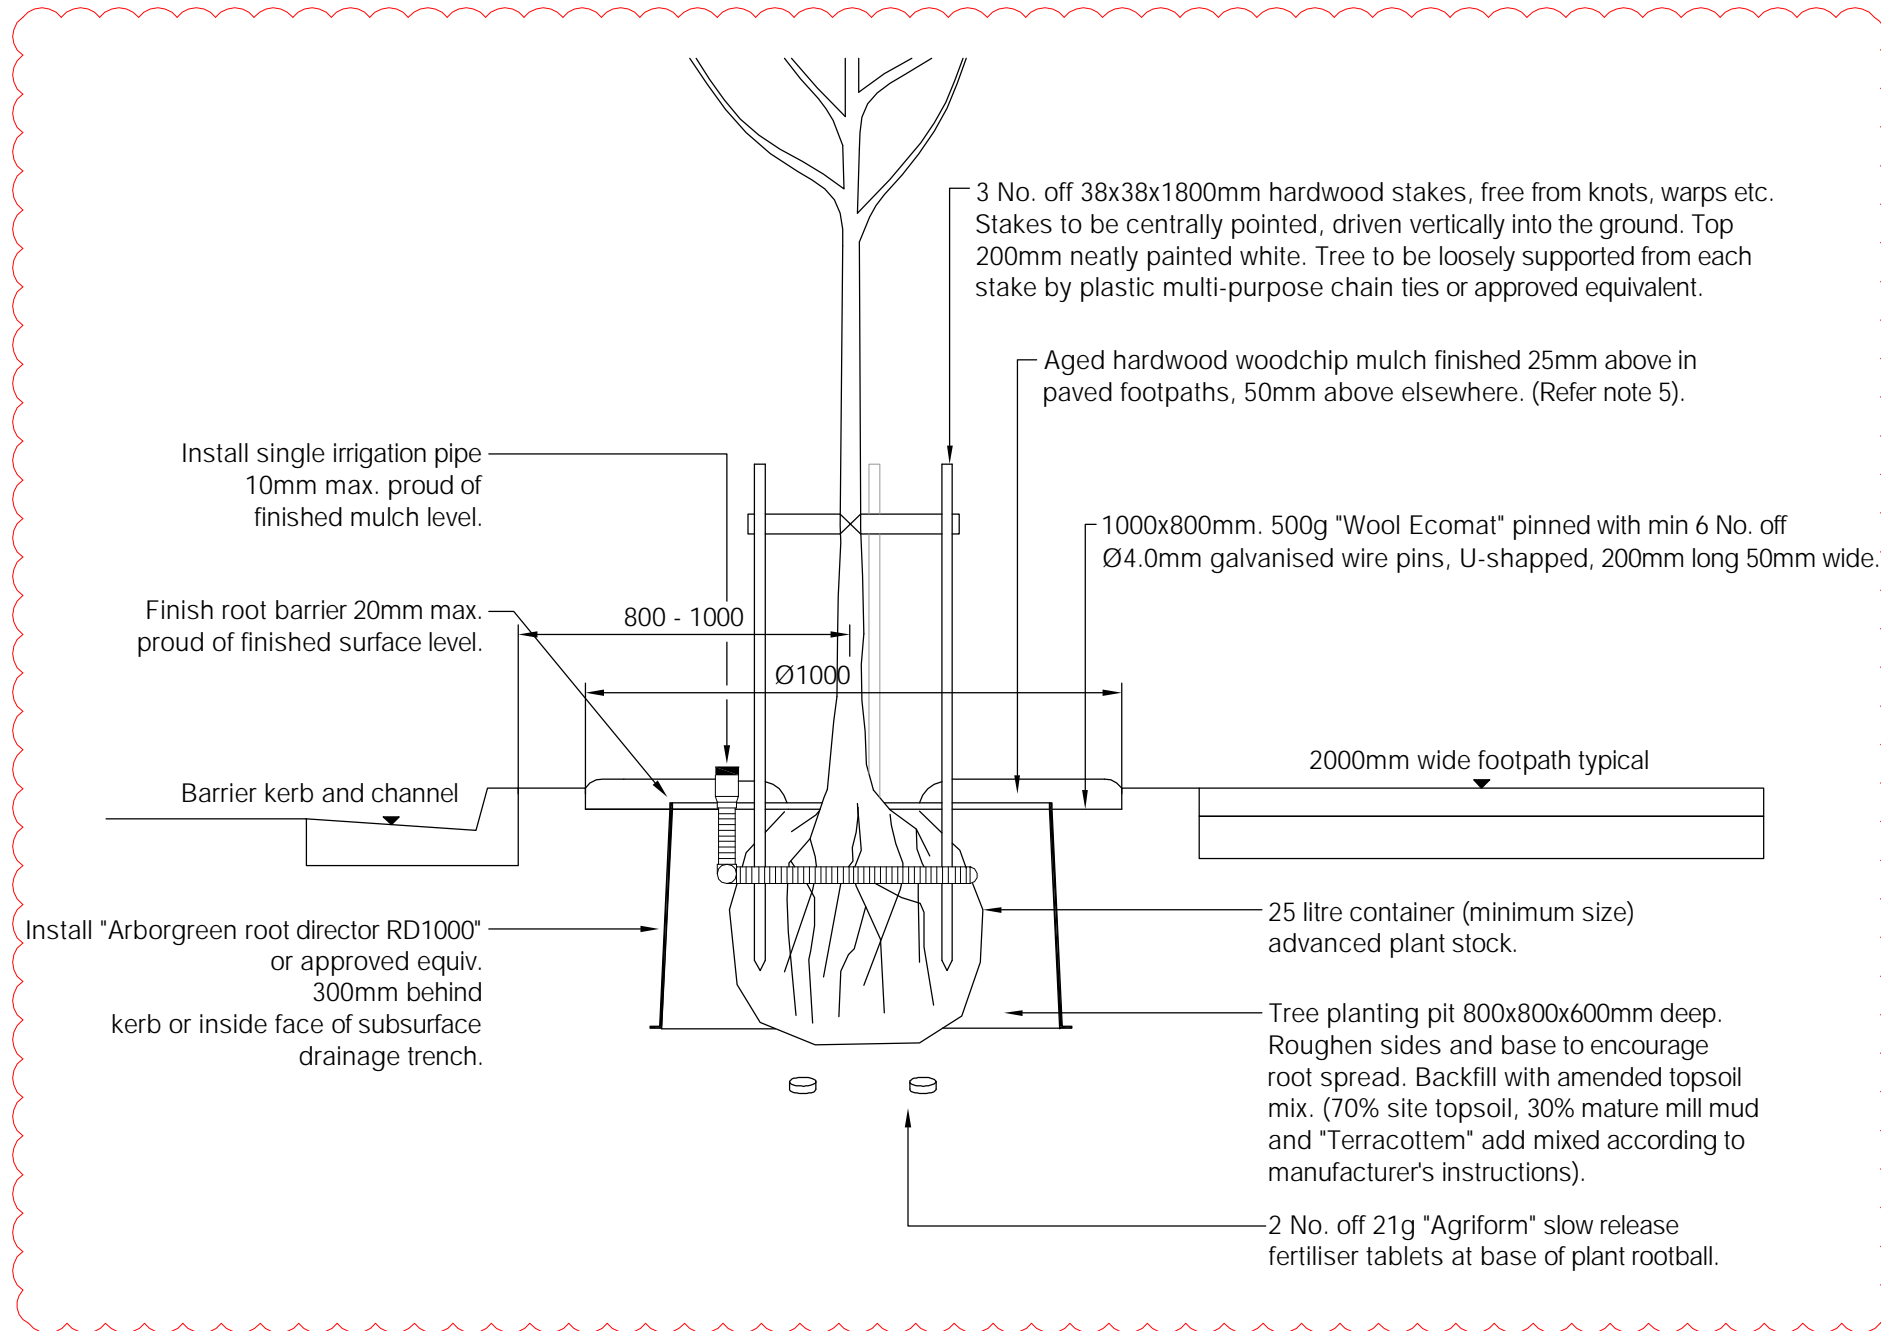

NOTES

1. For location and species of trees refer project drawings.
2. Prior to planting all weeds shall be killed by spraying a suitable glyphosate based herbicide. Sprayed area shall remain undisturbed for two weeks.
3. Excavated planting hole shall allow for a minimum 100mm clearance around the rootball. Base of hole to be ripped to 150mm depth to promote drainage.
4. Top of rootball to be finished flush with existing ground level.
5. Mulch to be 75mm thick in paved footpaths. 125mm thickness elsewhere.
6. Refer standard specification for maintenance and watering requirements.
7. All dimensions are in millimetres.

			DISCLAIMER The authors and sponsoring organisations shall have no liability or responsibility to the user or any other person or entity with respect to any liability, loss or damage caused or alleged to be caused, directly or indirectly, by the adoption and use of these Standard Drawings including, but not limited to, any interruption of service, loss of business or anticipatory profits, or consequential damages resulting from the use of these Standard Drawings. Persons must not rely on these Standard Drawings as the equivalent of, or a substitute for, project-specific design and assessment by an appropriately qualified professional.		STREET TREE PLANTING	Standard Drawing S4210
C	ROOT BARRIER AMENDED, DETAIL REVISED	31/10/08				
B	ROOT BARRIER AMENDED	13/01/06				
A	ORIGINAL ISSUE	12/03/04				
REVISIONS		DATE				