


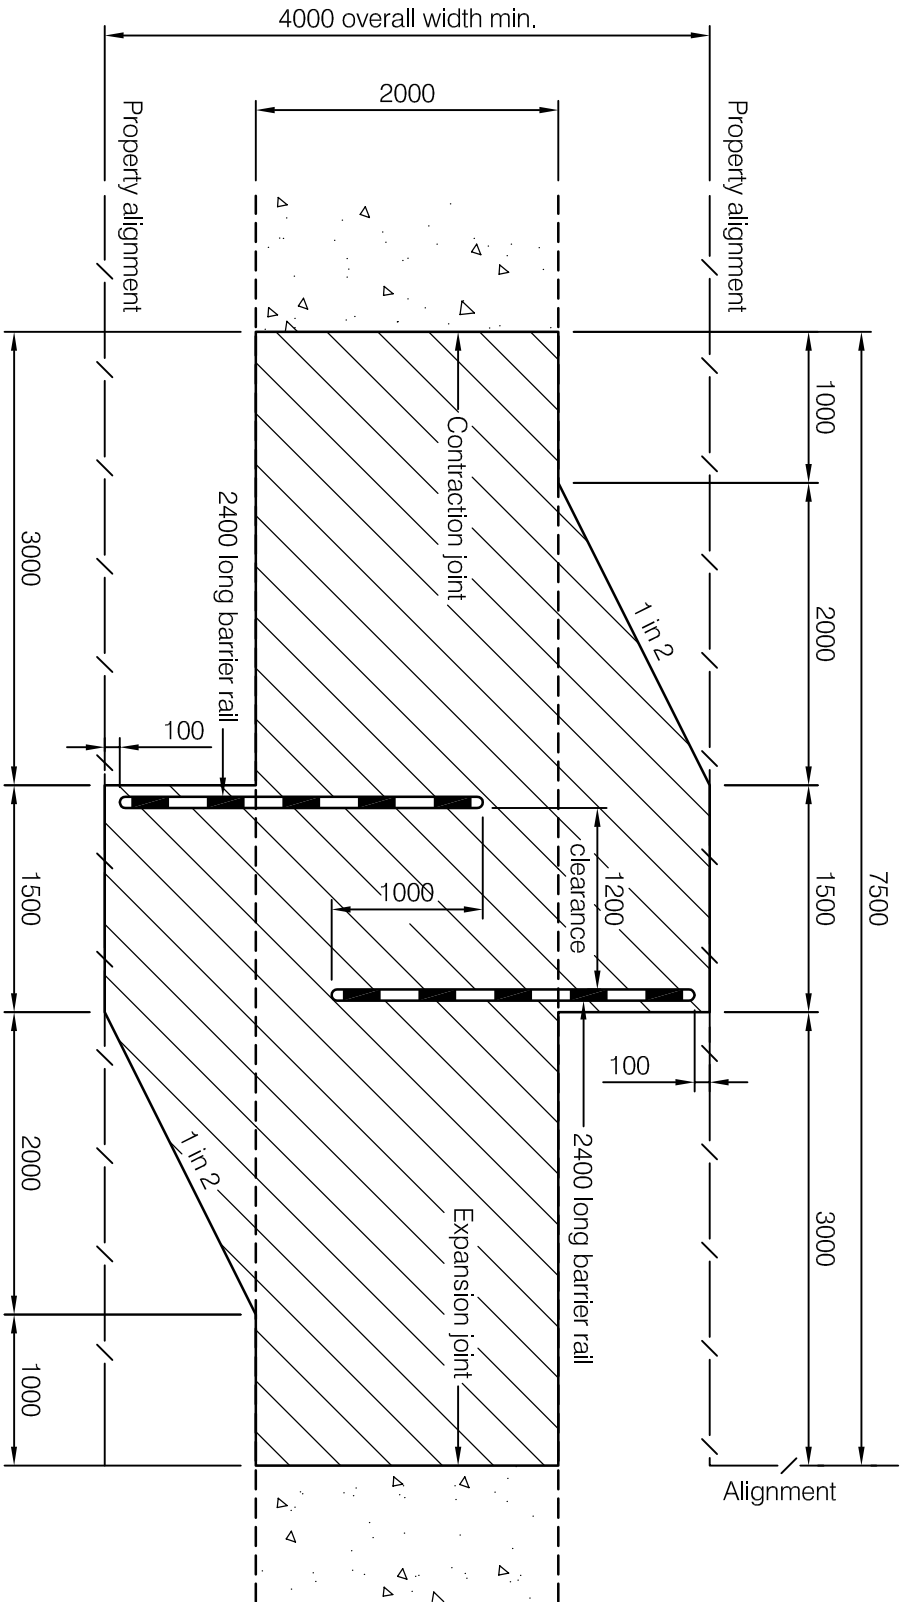

Note: Where the overall width available varies from 4000 wide, adjust the rest rail length to suit.


'Z' CHICANE

NOTES

1. For concrete pathway/bikeway details, refer Standard Drawing S1035.
2. For barrier rail details, refer Standard Drawing S1036.
3. Barrier rails to have bands 150 nom. wide yellow class 2 reflective tape at 400 crs horizontal.
4. Refer project drawings for signage requirements.
5. All dimensions in millimetres.

DISCLAIMER

The authors and sponsoring organisations shall have no liability or responsibility to the user or any other person or entity with respect to any liability, loss or damage caused or alleged to be caused, directly or indirectly, by the adoption and use of these Standard Drawings including, but not limited to, any interruption of service, loss of business or anticipatory profits, or consequential damages resulting from the use of these Standard Drawings. Persons must not rely on these Standard Drawings as the equivalent of, or a substitute for, project-specific design and assessment by an appropriately qualified professional.

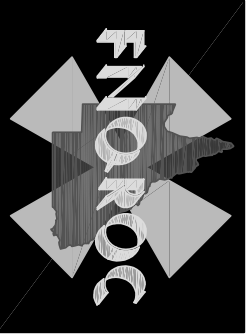

BIKEWAY SLOWDOWN CONTROL
'Z' CHICANE

A ORIGINAL ISSUE

REVISIONS

DATE

Standard
Drawing
S1039

A