


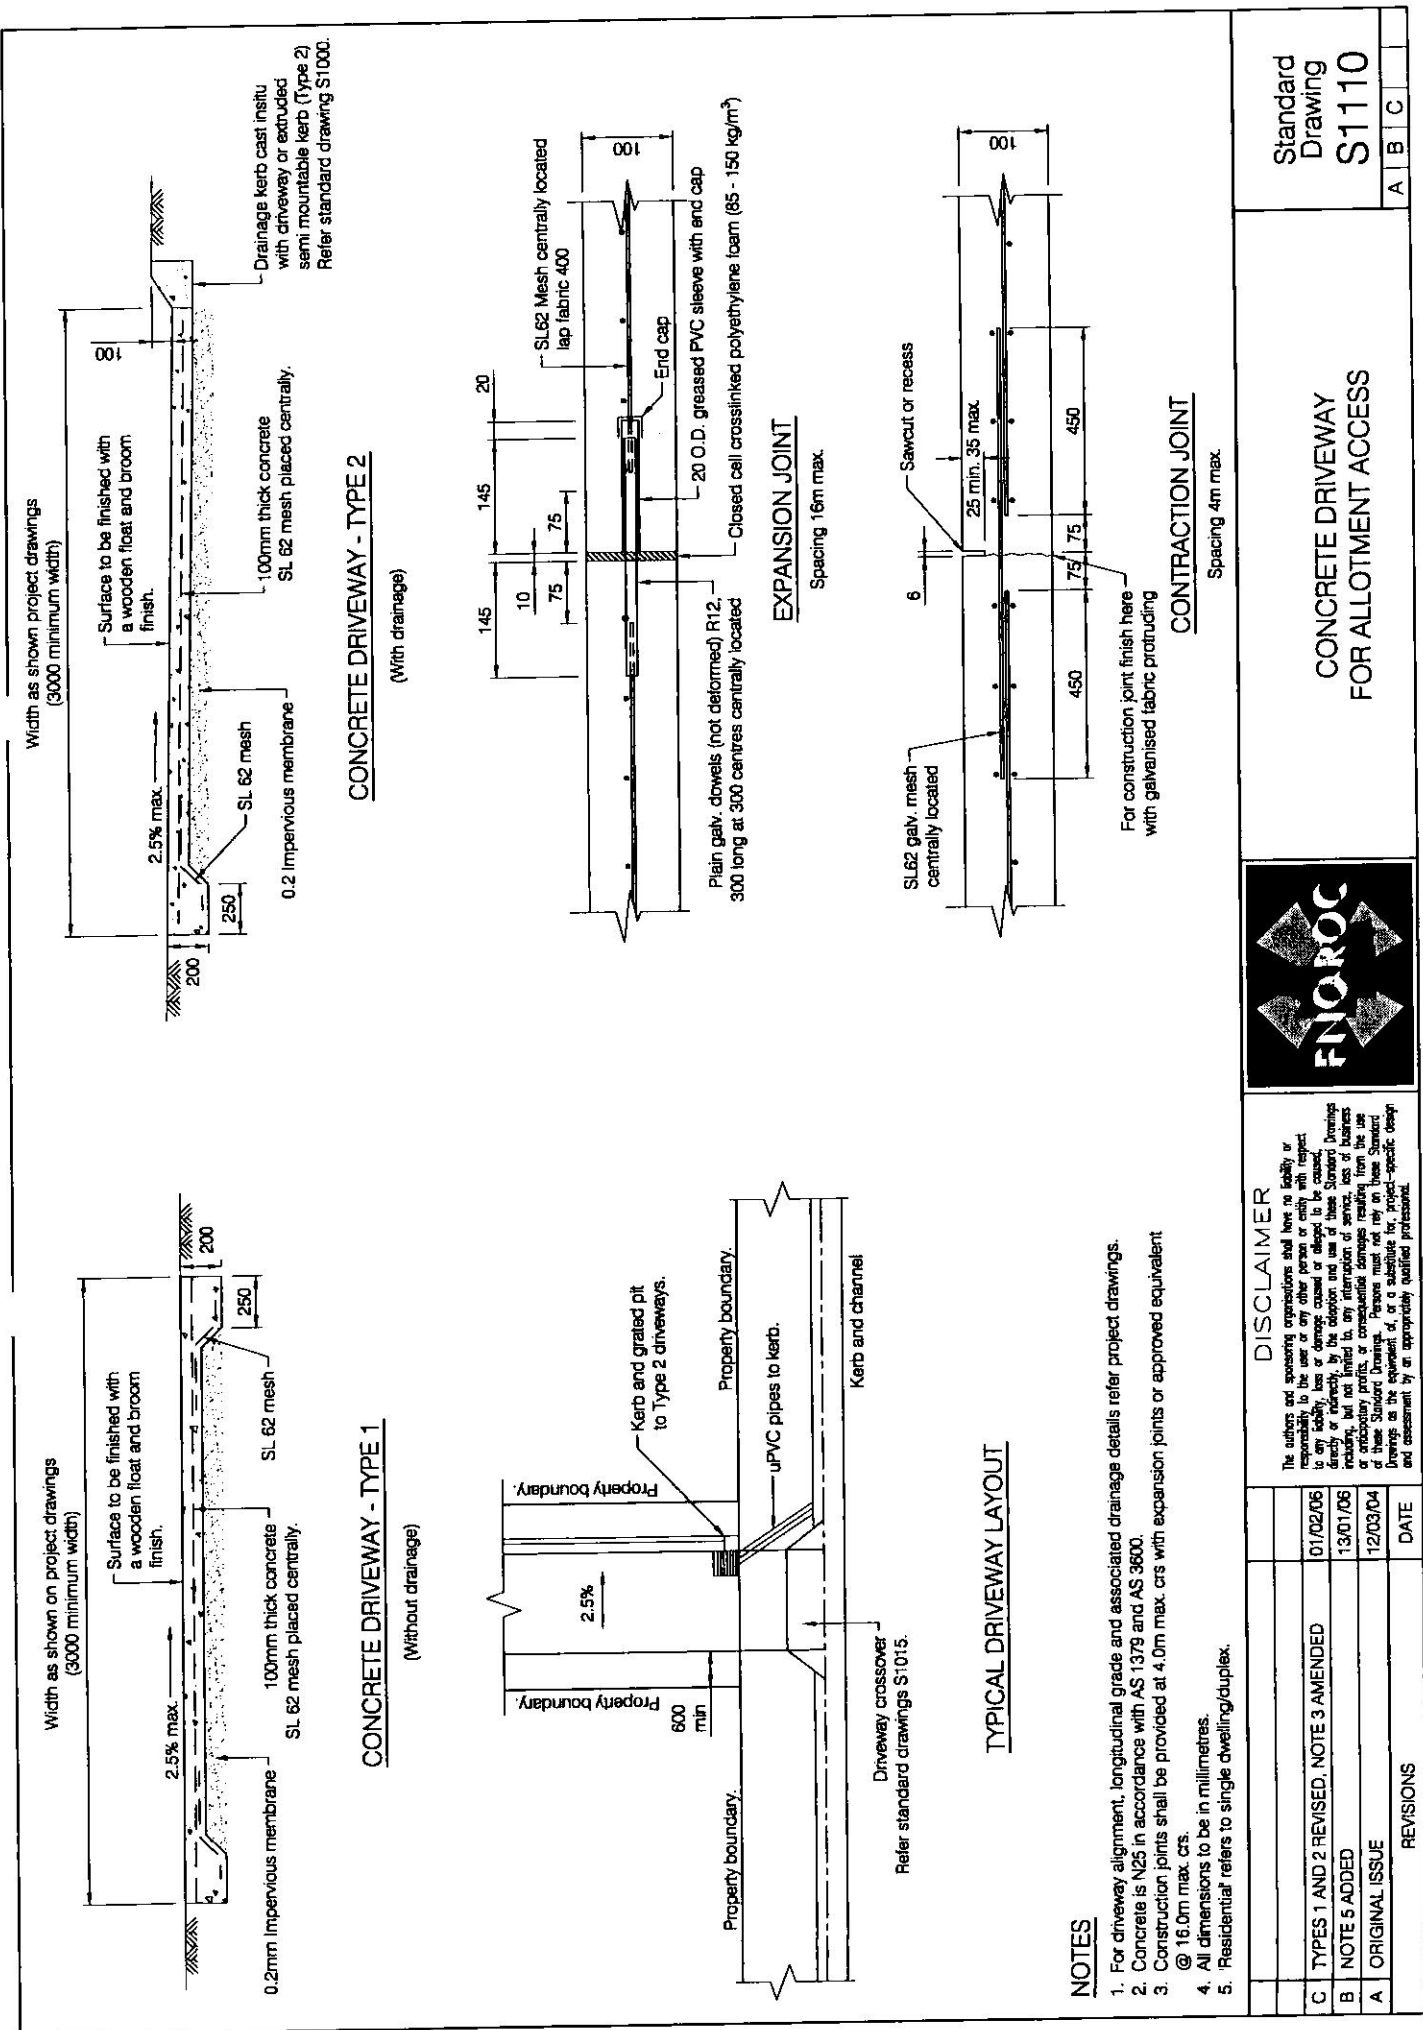

						Standard Drawing S1110	
						A B C	
						CONCRETE DRIVEWAY FOR ALLOTMENT ACCESS	
							
						DISCLAIMER The authors and sponsoring organizations shall have no liability or responsibility to the user or any other person or entity with respect to any liability, loss or damage caused or alleged to be caused, directly or indirectly, by the adoption and use of these Standard Drawings, including, but not limited to, any interruption of service, loss of business or ancillary profits, or consequential damages resulting from the use of these Standard Drawings. Persons shall rely on their own engineering drawings as the determinant of, and shall be responsible for, the specific design and assessment by an appropriately qualified professional.	
C	TYPES 1 AND 2 REVISED, NOTE 3 AMENDED		01/02/06				
B	NOTE 5 ADDED		13/01/06				
A	ORIGINAL ISSUE		12/03/04				
REVISIONS		DATE					